




1階 平面図 S:1/100

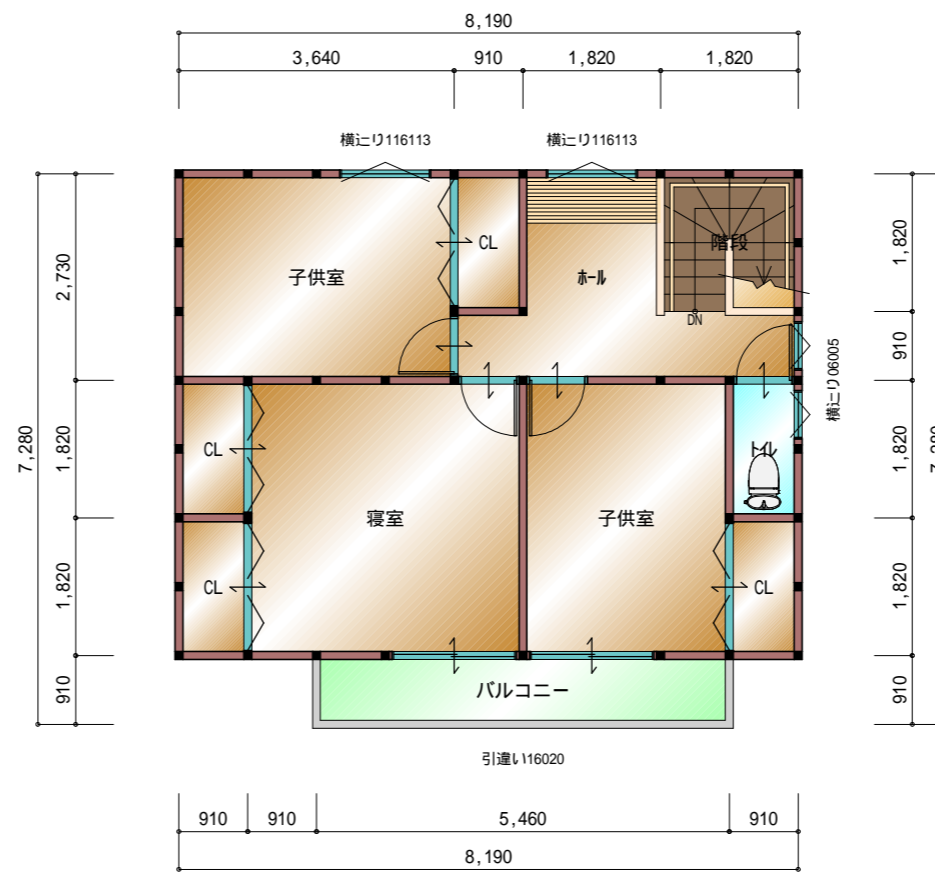

2階 平面図 S:1/100

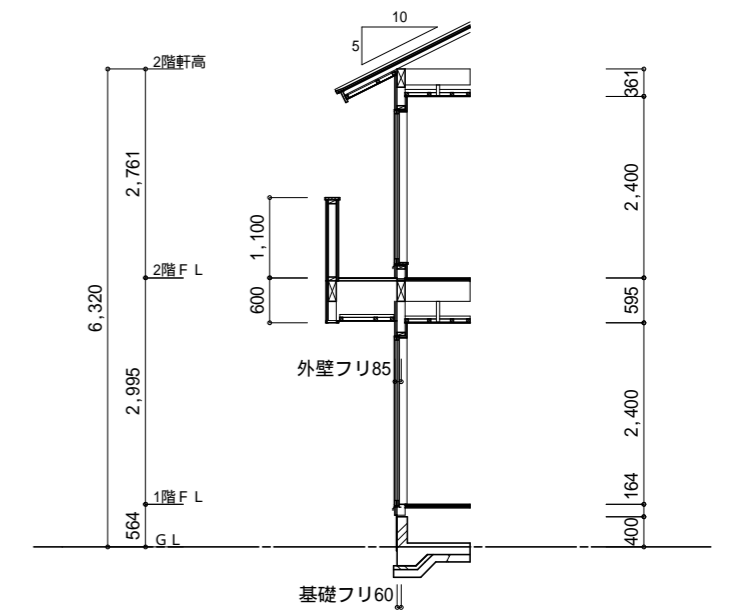

矩計図 S:1/100

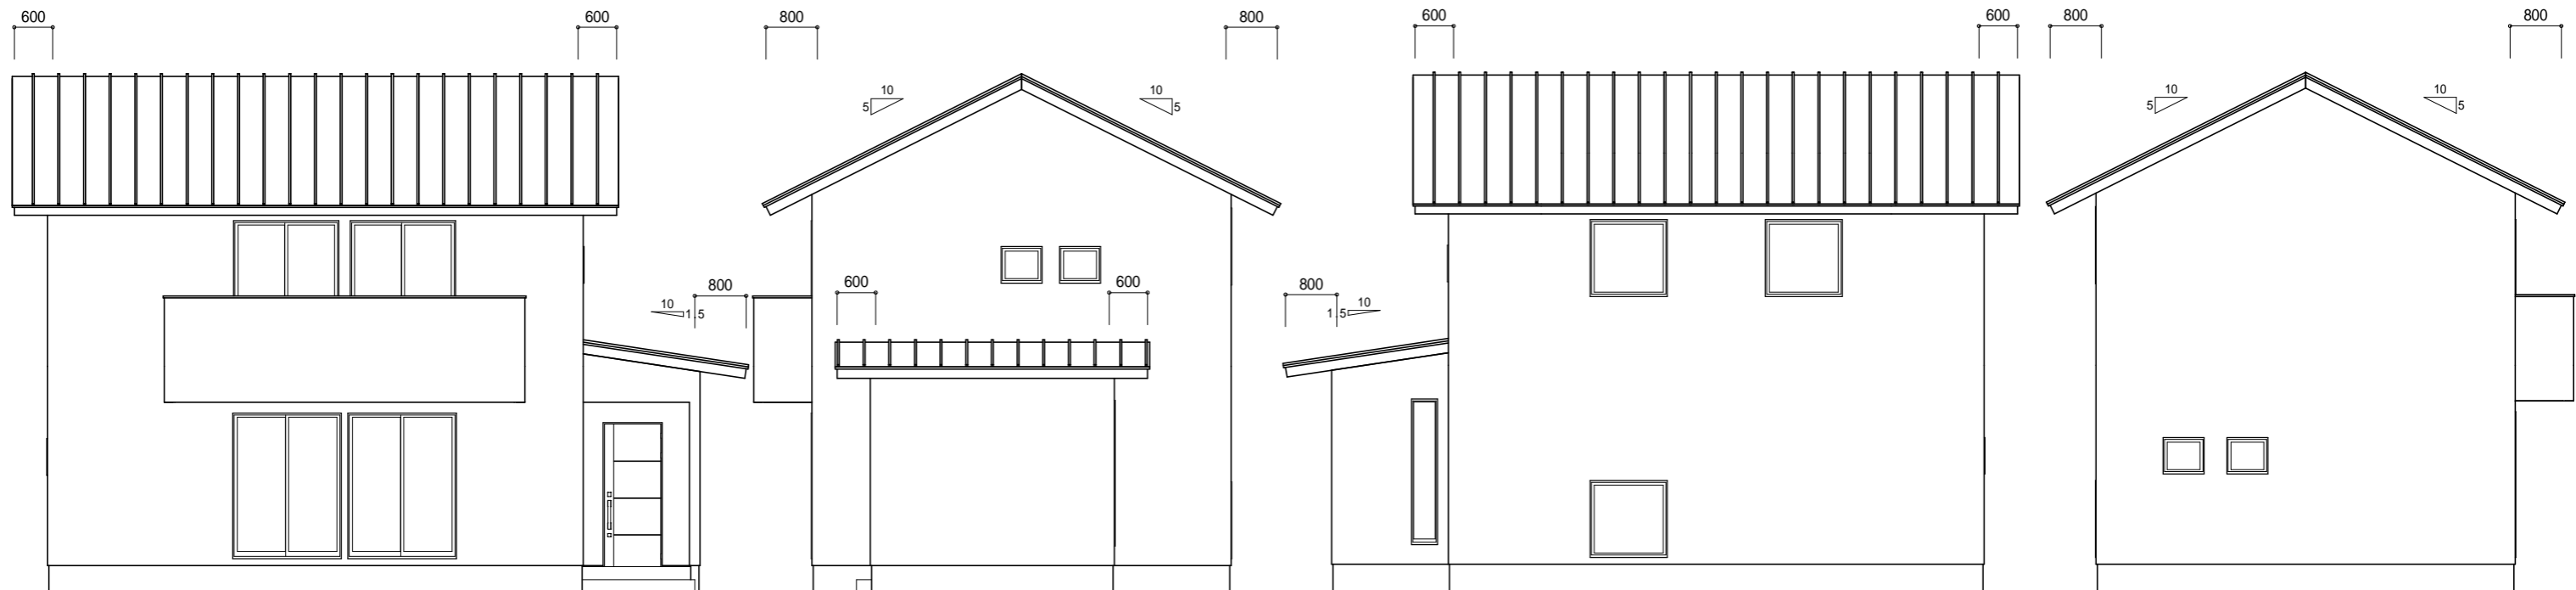

南側 立面図 S:1/100

東側 立面図 S:1/100

北側 立面図 S:1/100

西側 立面図 S:1/100